


APPENDIX "AA"

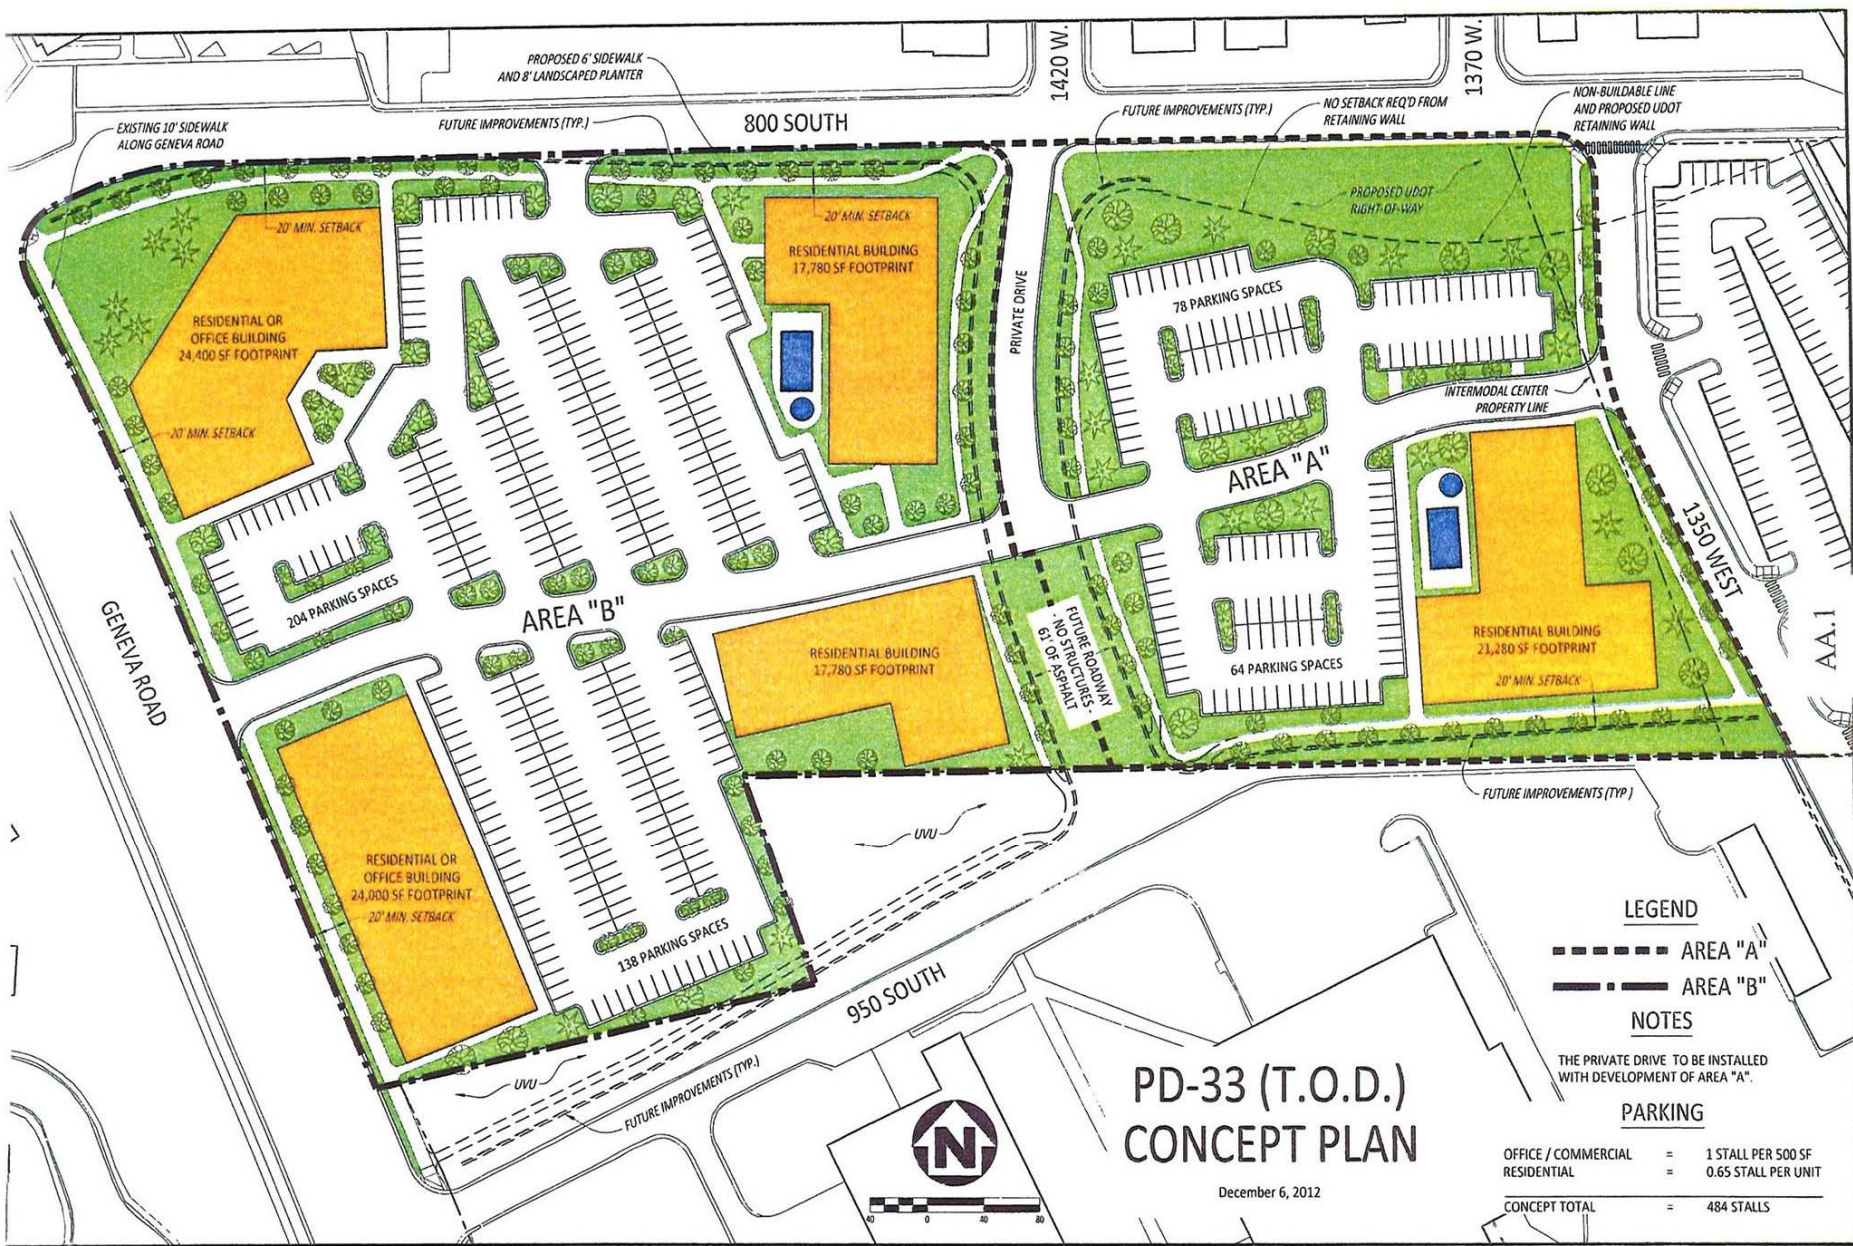

PD-33 (T.O.D.)
CONCEPT PLAN

December 6, 2012

LEGEND

- AREA "A"
- . - . - . AREA "B"

NOTES

THE PRIVATE DRIVE TO BE INSTALLED WITH DEVELOPMENT OF AREA "A".

PARKING

OFFICE / COMMERCIAL	=	1 STALL PER 500 SF
RESIDENTIAL	=	0.65 STALL PER UNIT
CONCEPT TOTAL	=	484 STALLS

APPENDIX "AA"

Sample Architectural Design Styles

