


APPENDIX "II"
SUN CANYON VILLAS

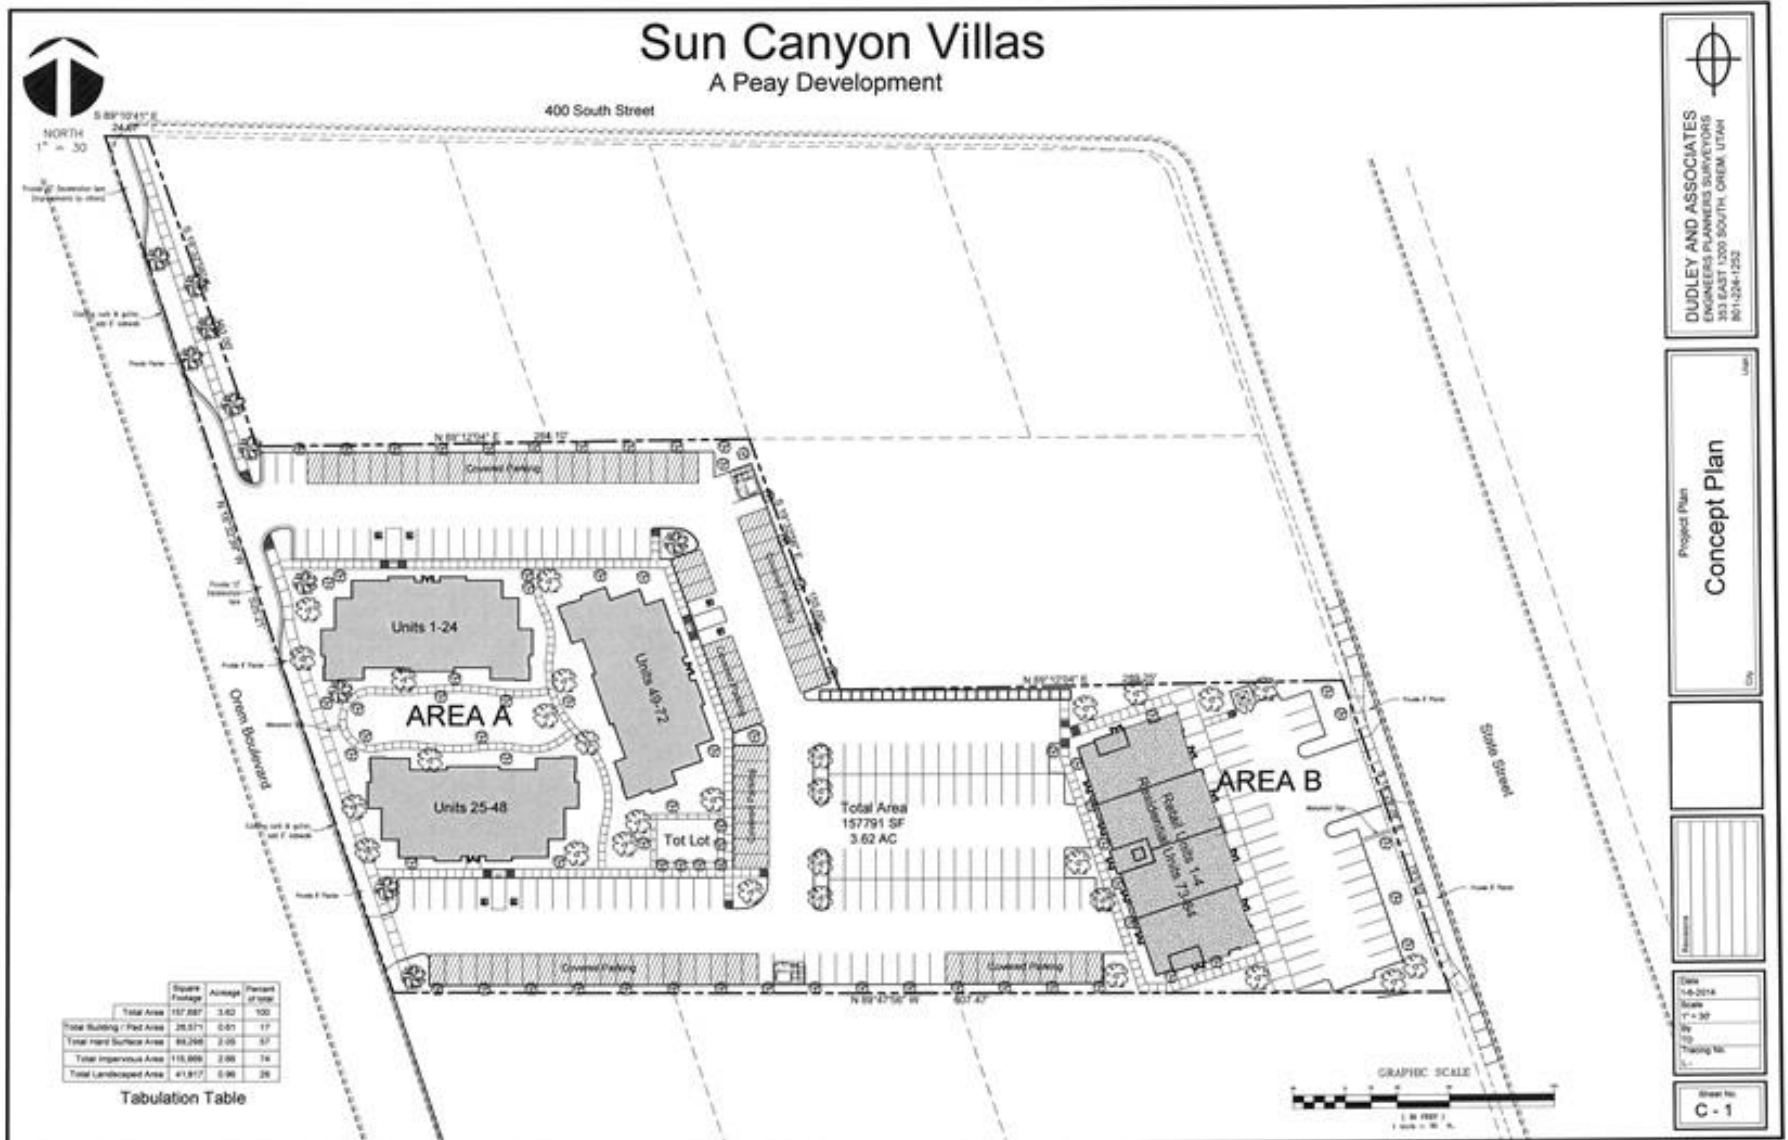

APPENDIX "II" SUN CANYON VILLAS

Key Value	Keynote Legend	Keynote Text
03 31 00 M1	8" Cast-in-Place Concrete Wall	
04 20 00	Unit Masonry	
05 12 00 B27	C3x8	
07 24 00 A1	EIFS On Insulation Board	
07 48 00 A2	1/2" Corrugated Steel - 20 Ga	
07 46 00 A4	3/4" Corrugated Steel - 18 Ga	
07 53 00 A1	Single Ply Membrane Roofing	
10 75 00	Flagpoles	
07240		



The Developers Resource LLC
1541 East 140 North, Lehi, UT 84042
 P: 801.766.2714 F: 801.746.8267

www.dr-ut.com


Consultant:
 Address:
 Phone:
 Fax:
 e-mail:

Consultant:
 Address:
 Phone:
 Fax:
 e-mail:

Consultant:
 Address:
 Phone:
 Fax:
 e-mail:

Consultant:
 Address:
 Phone:
 Fax:
 e-mail:

No.	Description	Date

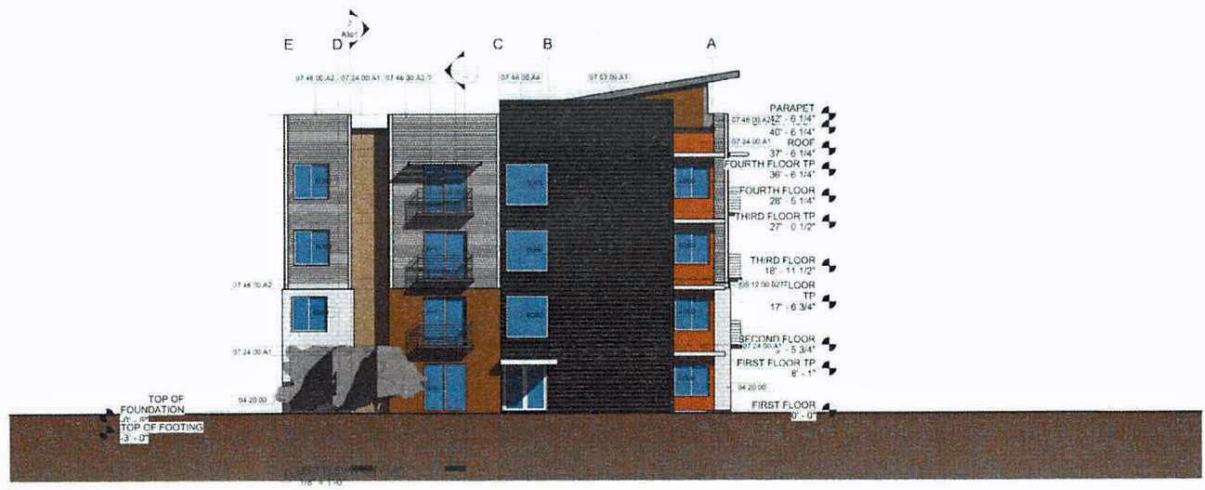

RECEIVED

MAY 7 11 2014

By: CITY OF OREM

**Sun Canyon Villas
 A Peay Development
 ELEVATIONS**

Project Number: 	Project Number:
Drawn by: 	Issue Date:
Checked by: 	Author:
	Checker:
	A202
Scale: 	1/8" = 1'-0"

NOT FOR CONSTRUCTION

APPENDIX "II" SUN CANYON VILLAS



APPENDIX "II" SUN CANYON VILLAS



1. West
1/8" = 1'-0"



2. East
1/8" = 1'-0"

TDR
The Developers Resource, LLC
1061 East 143 North, Lindero UT 84042
P: 801 706 0144 F: 801 746 6887
www.tdr-llc.com

Consultant
Address
Phone
Fax
e-mail

Consultant
Address
Phone
Fax
e-mail

Consultant
Address
Phone
Fax
e-mail

Consultant
Address
Phone
Fax
e-mail

Consultant
Address
Phone
Fax
e-mail

No.	Description	Date

RECEIVED
MAY 1 8 2016
By
CITY OF OREM

Sun Canyon Villas
A Peay Development
Exterior Elevations

Project Number: _____ Issue Date: _____
Drawn by: _____ Author: _____
Checked by: _____ Checker: _____

DD-3

Scale: 1/8" = 1'-0"